



Section B-B  
SCALE 1:100@A3

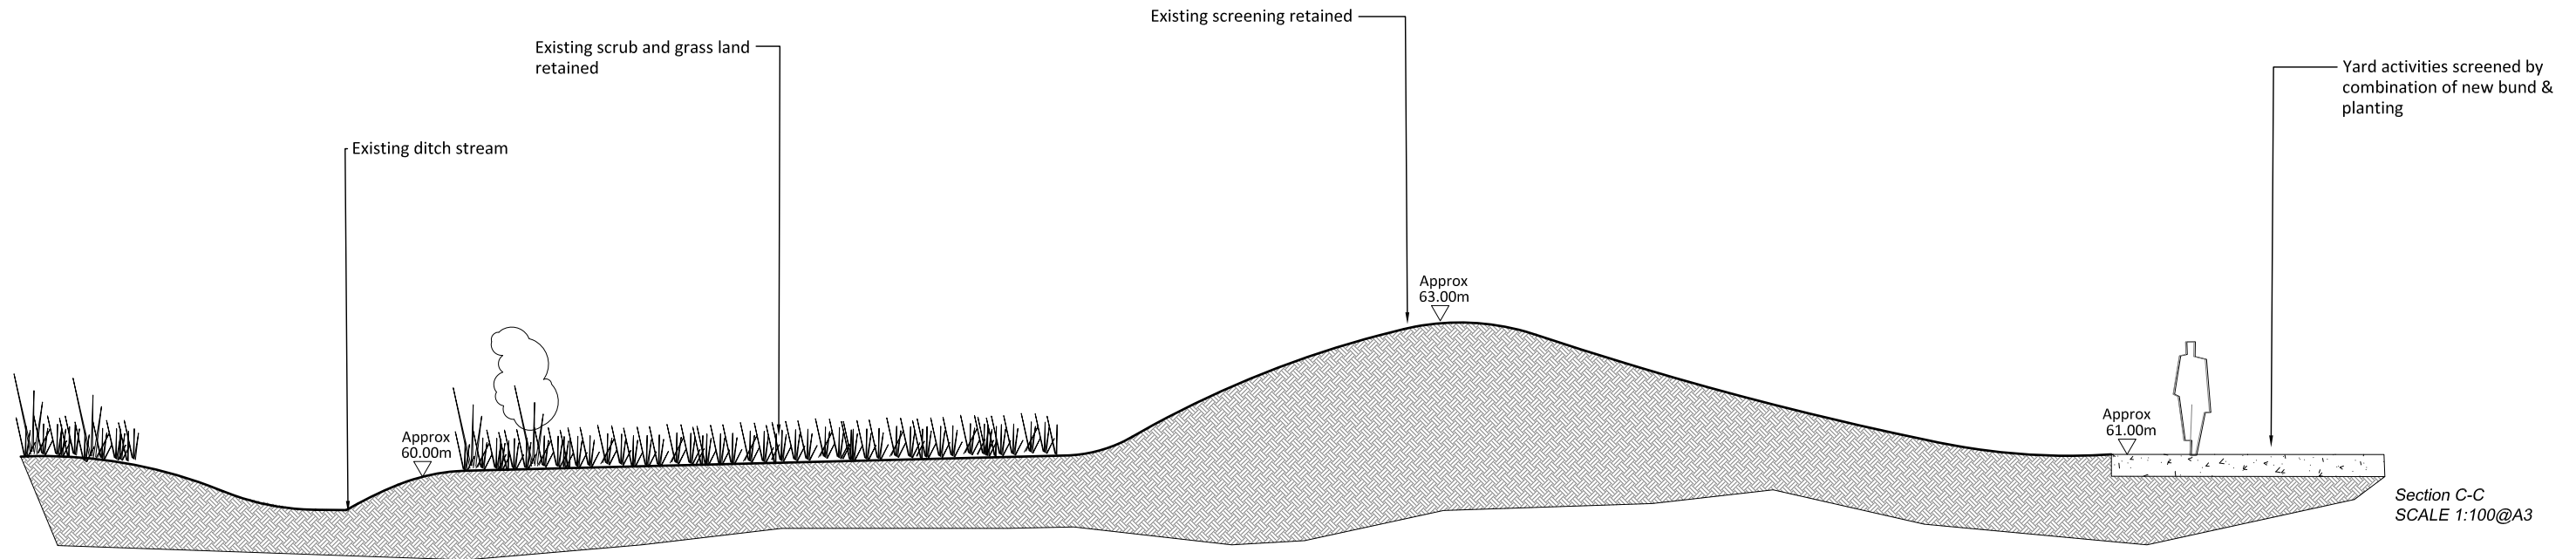

Section C-C  
SCALE 1:100@A3

 

<p><b>FURSE</b>landscape architects</p> <p>Site Planning + Assessment + Design + Management</p> <p>2 Wayside Cottages Brighton Road Monks Gate Hove East Sussex RH13 6NE</p> <p>tel: 01403 891 966 fax: 01403 891 977 E-mail: info@furse.net</p> <p>DO NOT SCALE</p> <p>© Copyright FURSE LANDSCAPE ARCHITECTS LTD Chartered Landscape Architects 2005</p>	no.	revision	date	by	check
	status		PLANNING		
	project		CLARKE'S FARM YATELEY		
	client		COLLARDS		
planning consultant		ALLIANCE			scale AS DETAILED
engineer		ALI-YAT-007			drawn by TRF date 03 03 11 checked
		A			