




- LEGEND**
1. ALL DIMENSIONS ARE IN MILLIMETRES UNLESS STATED OTHERWISE.
 2. CLADDING SHALL BE TRAPEZOIDAL PROFILE GALVANISED STEEL SHEET (COLOUR TO BE DETERMINED)
 3. ROLLER SHUTTER DOORS TO HAVE ELECTRIC AND MANUAL OPERATION.

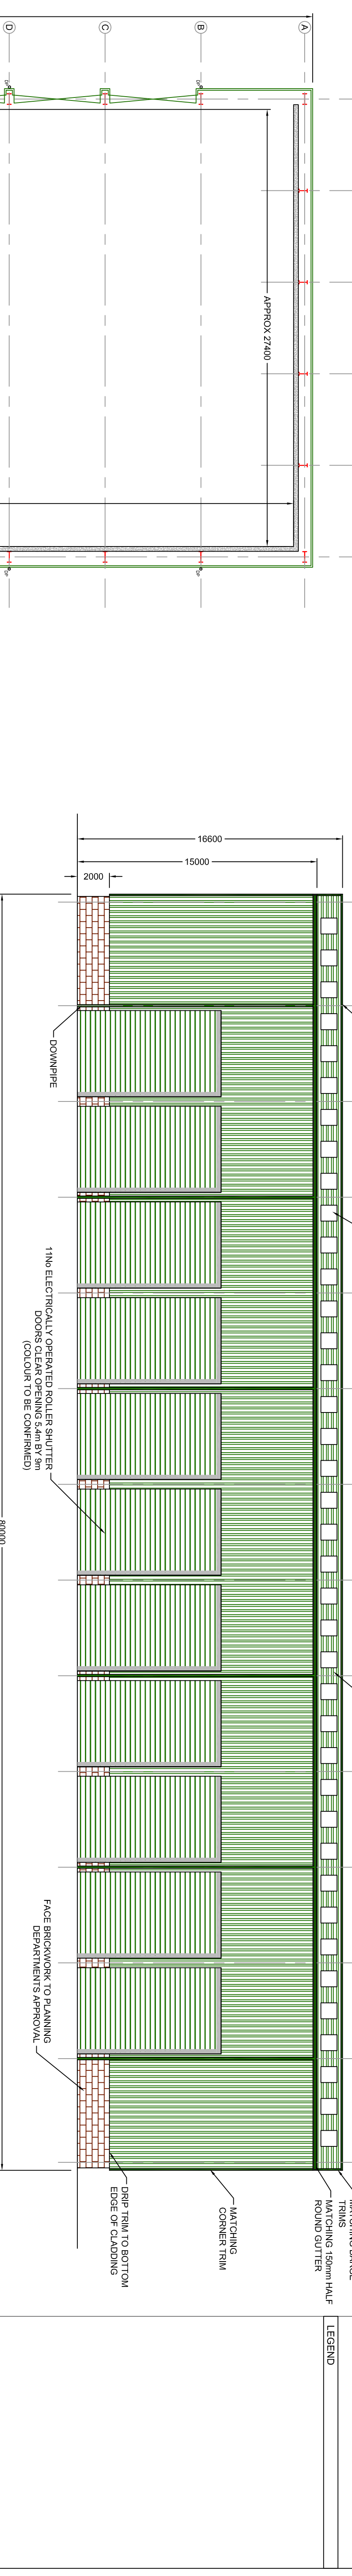


FRONT ELEVATION

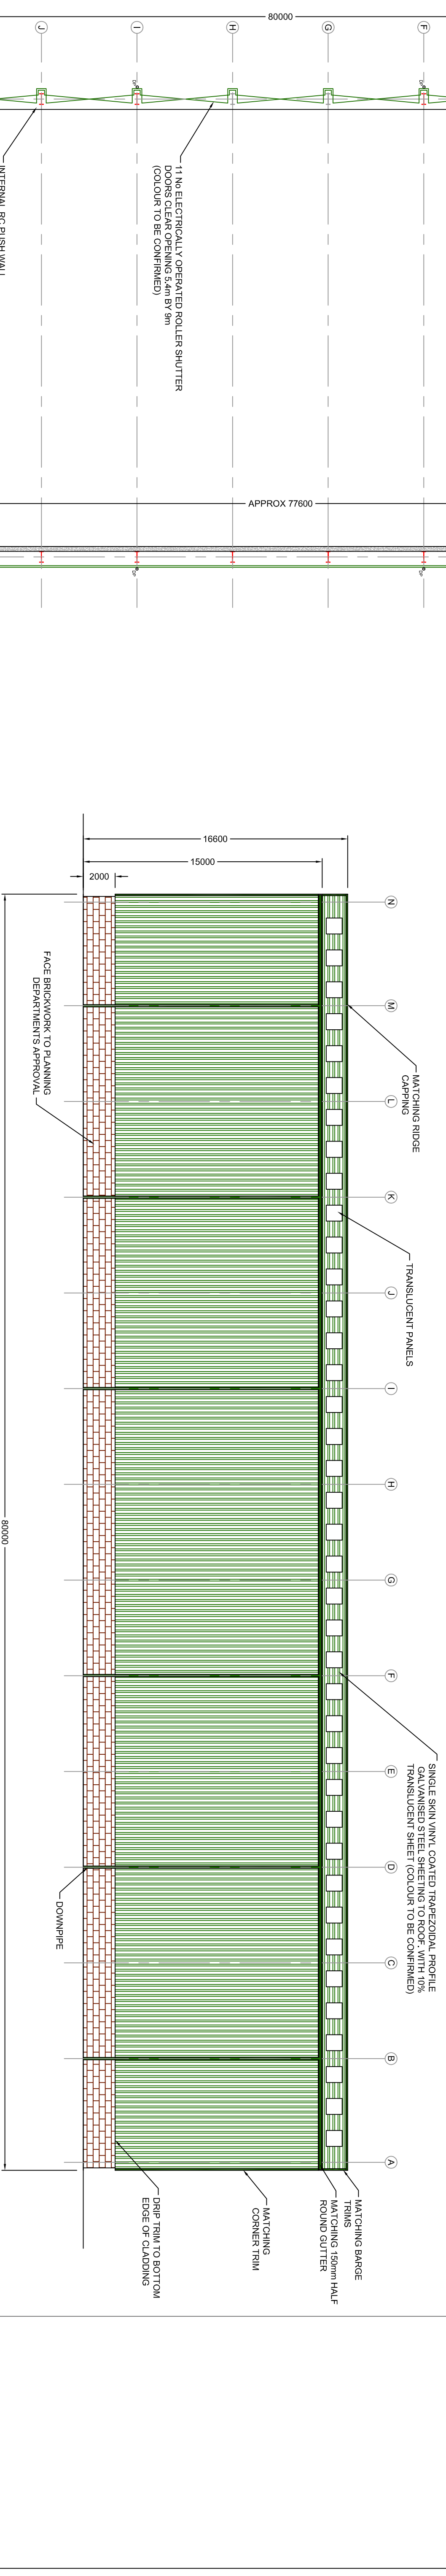


REAR ELEVATION

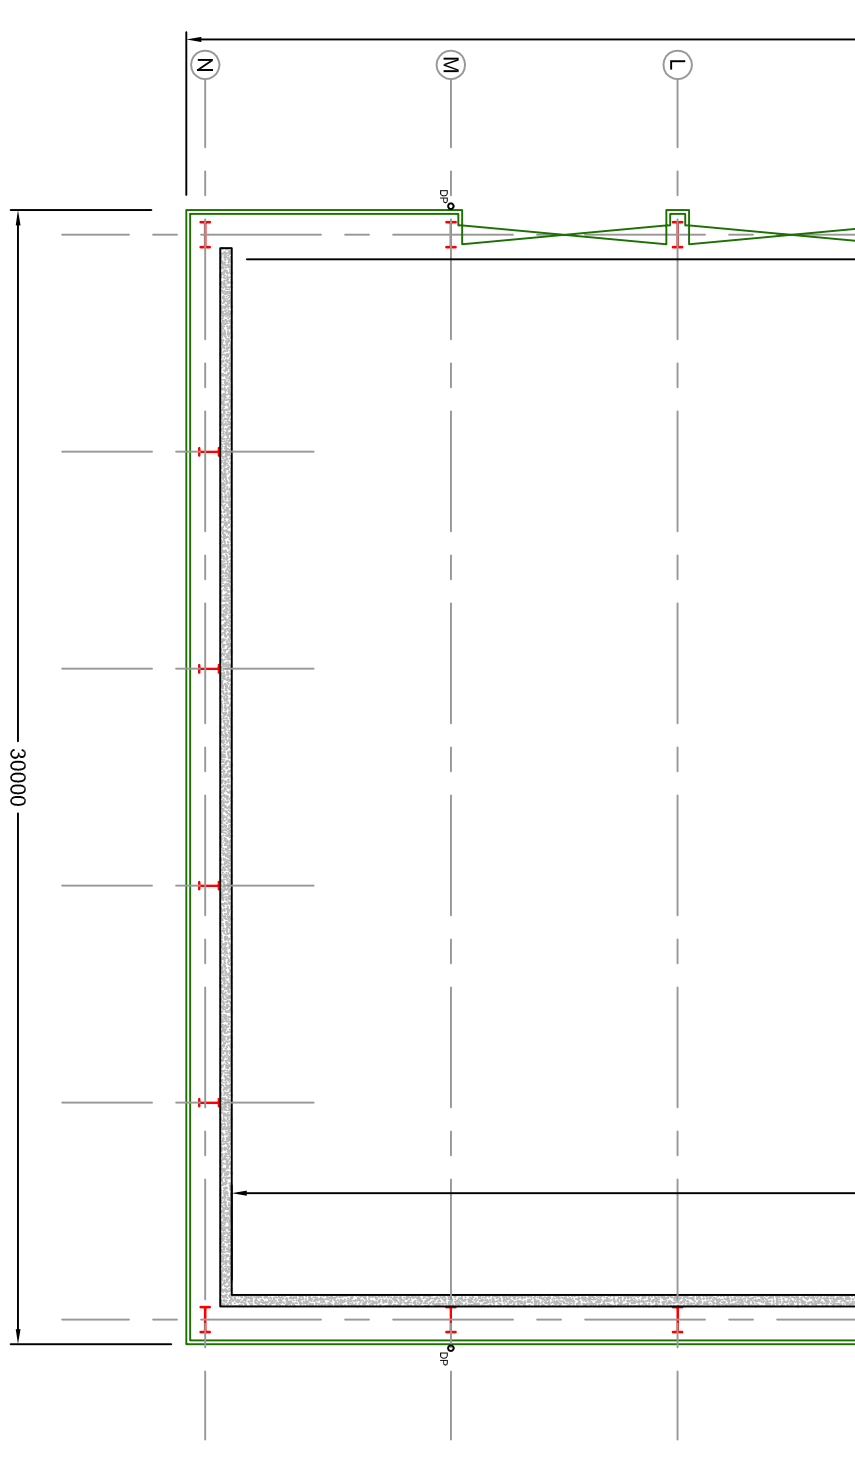

FLOOR PLAN

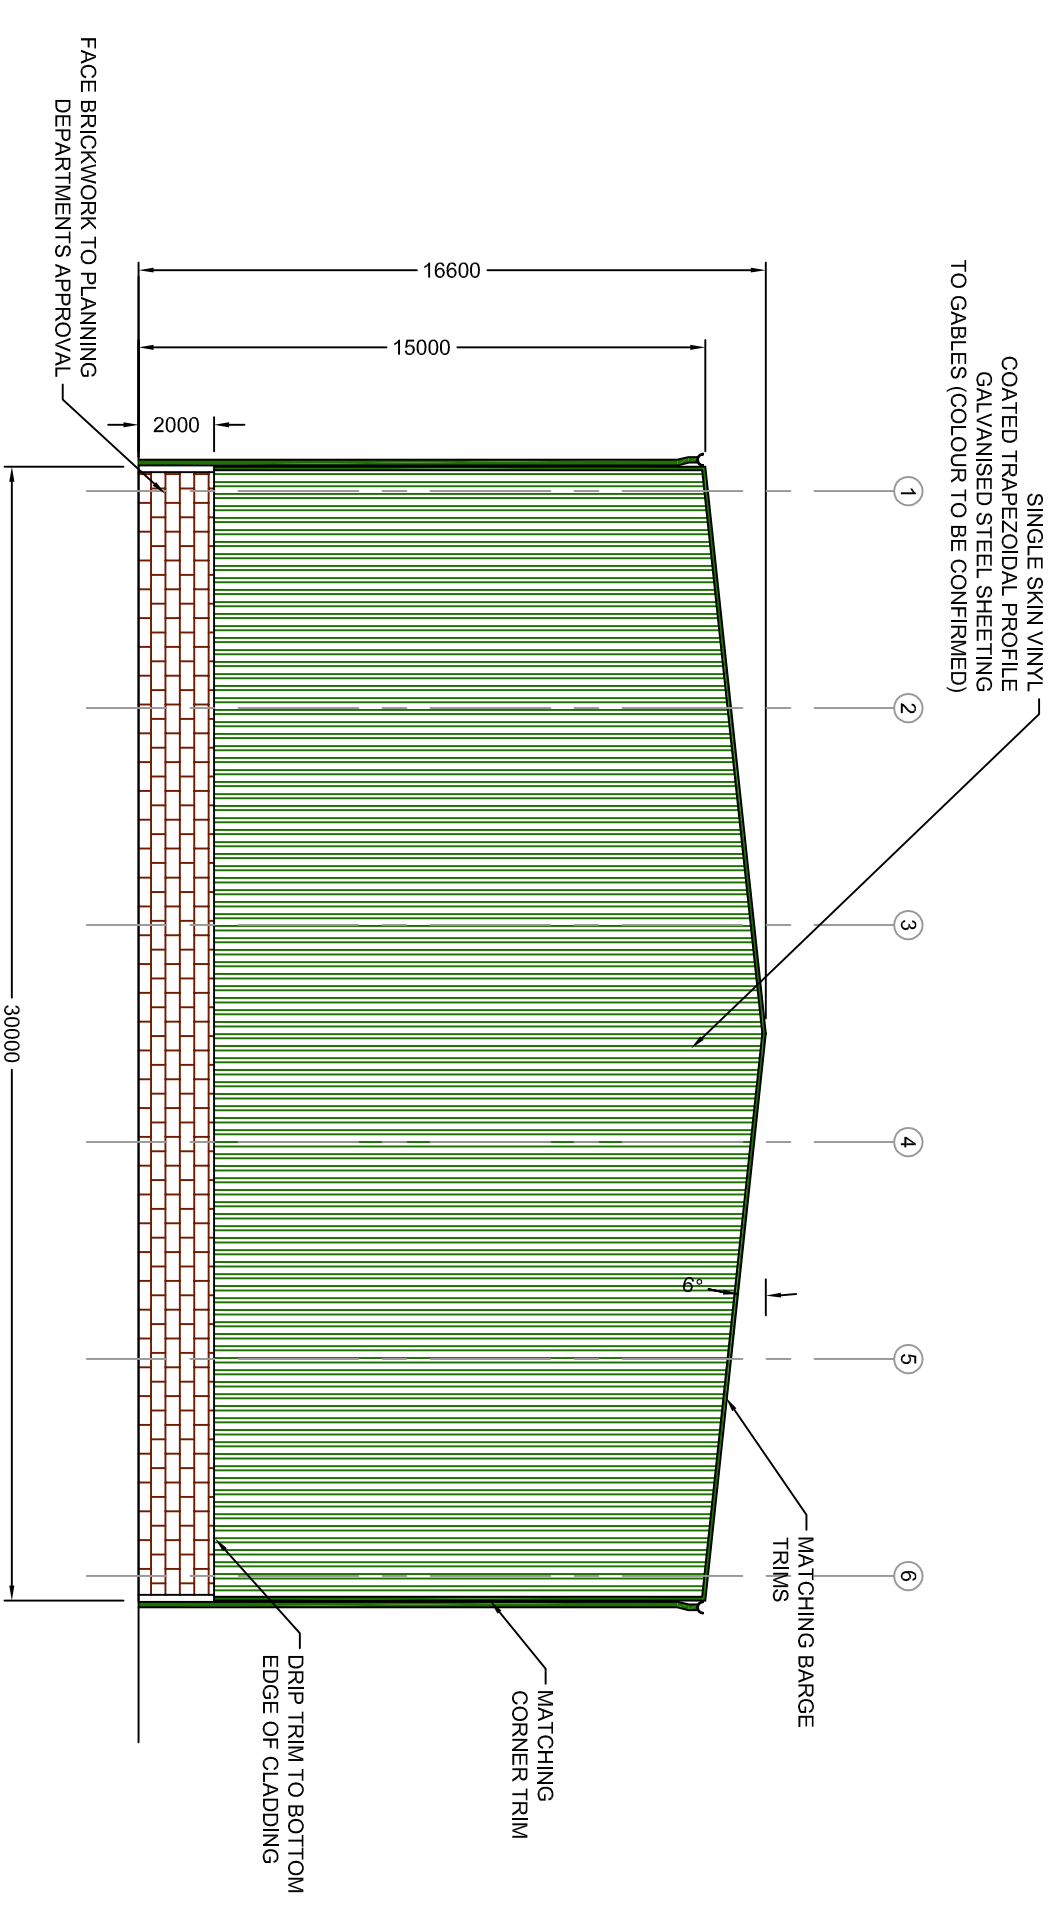

SIDE ELEVATION

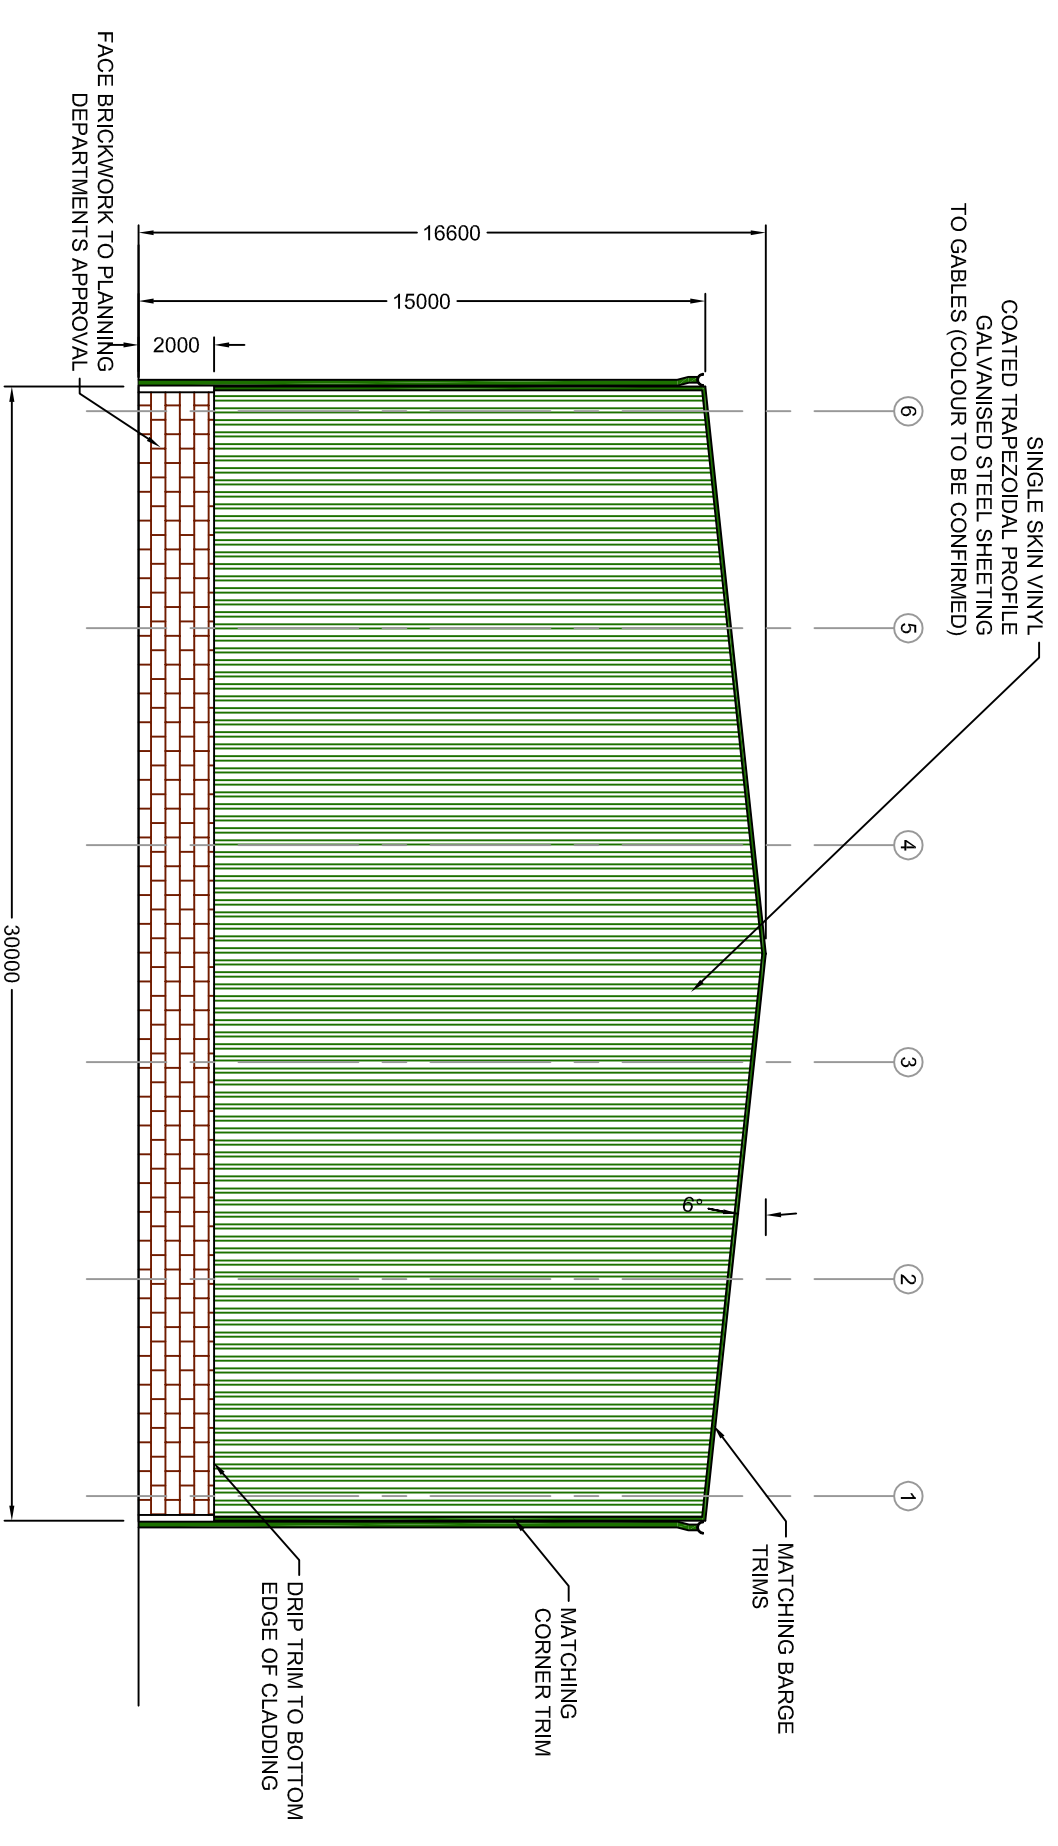

SIDE ELEVATION

Revision		0	IMR	JF	OCT 10	FINAL
By	Checked By	Date	Comments			
THREEMWOOD HOUSE 1000 WINDYBUSH ROAD WILKS BAY 2141 F: 01222 304617 www.slronline.com.au						
SLR EVERSLY HAULAGE PARK Project: PLANNING APPLICATION						
Drawing Title: WASTE RECEPTION BUILDING PLAN AND ELEVATIONS						
Project File Reference: 403_0842_00002_03_004_0						
Scale: 1:200 @ A1						
Date: OCTOBER 2010						
Drawn By: IMR						
Checked By: JF						
Drawing Number: 4						
Revision: 0						
FINAL						