



FRONT ELEVATION
Scale 1:60

No cladding to front elevation, concrete lip to all four sides of floor slab (inside building) to form a bund

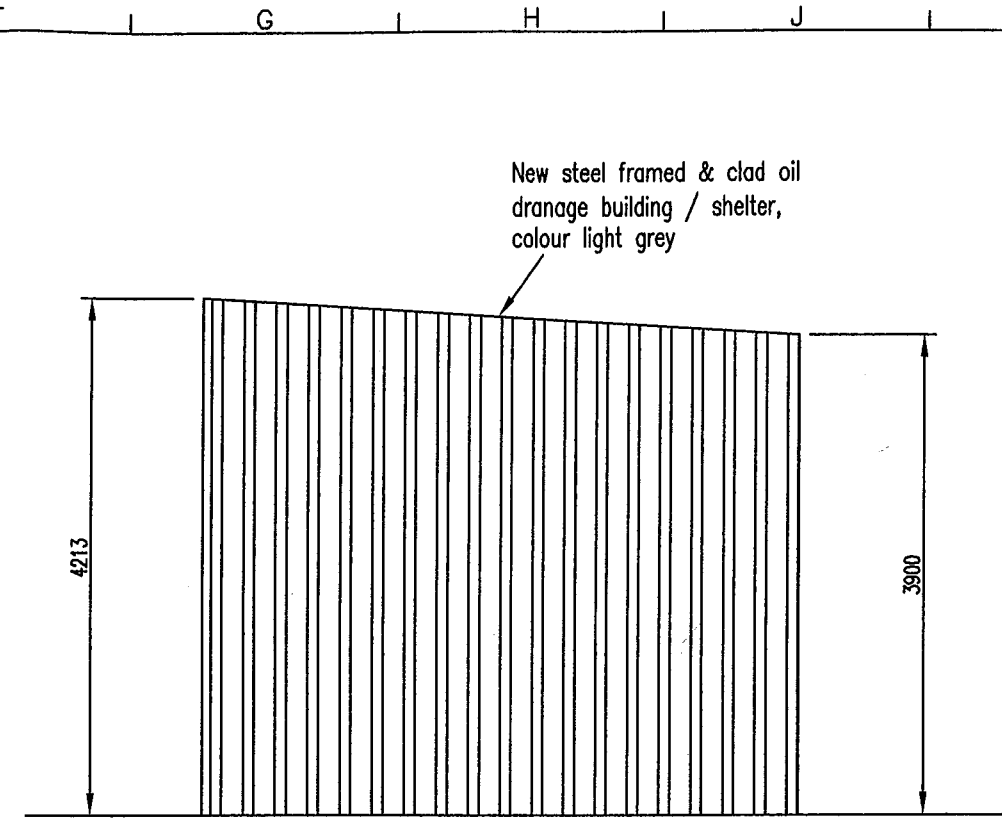

SIDE ELEVATION
Scale 1:60

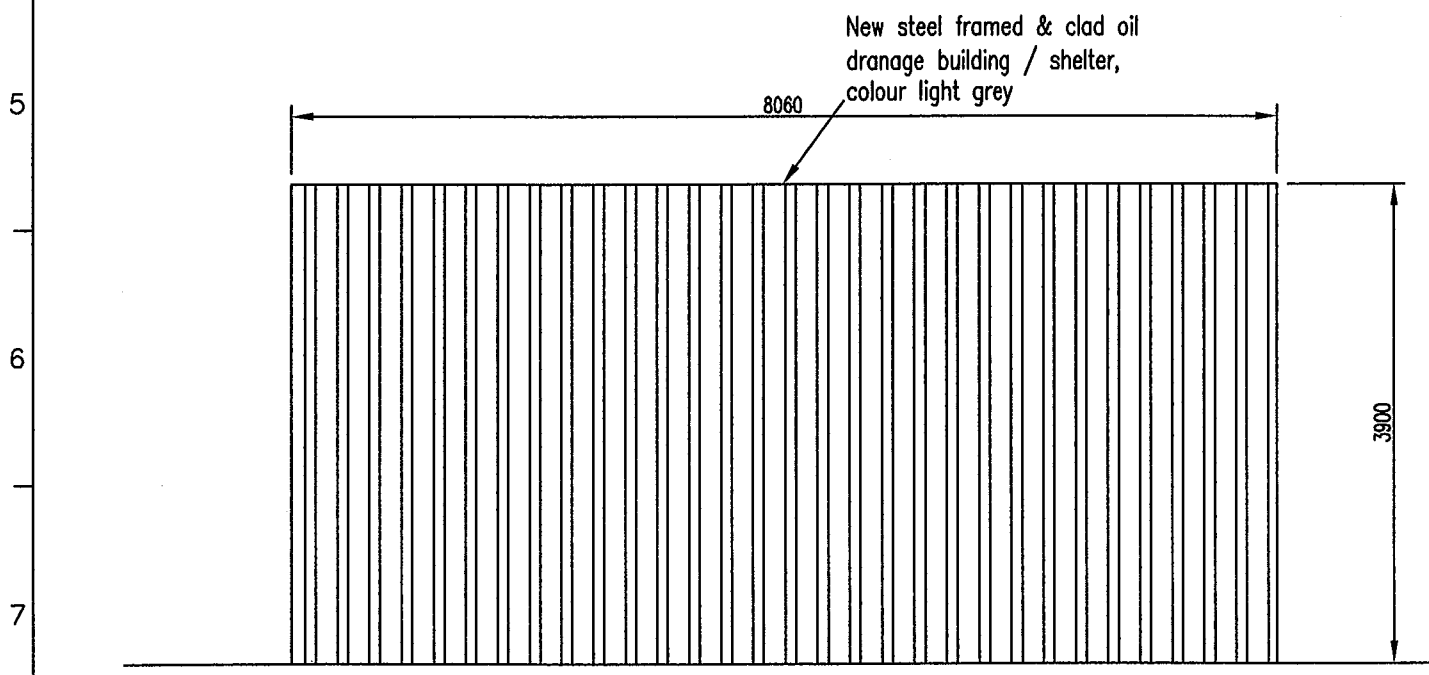

REAR ELEVATION
Scale 1:60

NOTES
 1.1 DO NOT scale this drawing. If pdf drawings are plotted by a third party, ensure page scale setting is set to "none".
 1.2 All dimensions are in mm unless otherwise specified.
 1.3 Assume all site details are existing unless otherwise specified.

	Date		Ch'd	Approv
Mn	Drawn			
	Date		Ch'd	Approv
Mn	Drawn			
A	Date 20/06/13	First Issue	Ch'd	Approv
Mn	Drawn SJC		DC	DC

Dase Engineering
 Garfield Road
 Bishops Waltham
 Han'ts
 SO32 1AT

GDS
 griffin design solutions
 60 Hatfield Road, Rowlands, Southampton, SO18 6JH
 Tel: 02381 788 171

Site name & Address:
 DASE ENGINEERING
 GARFIELD ROAD
 BISHOPS WALTHAM
 HAMPSHIRE
 SO32 1AT

Title:
 BUILDING ELEVATIONS

Purpose of issue:
 PLANNING

Drawing no:
 001-013

GDS job no: 00000 Site co-ordinates:

Issue:	Scale:	AS SHOWN	Ch'd:	DC	Date:	17/03/13
A	Drn:	SJC	Date:	17/06/13	Approv:	DC
			Date:	17/03/13		