




FRONT ELEVATION
SCALE 1:100

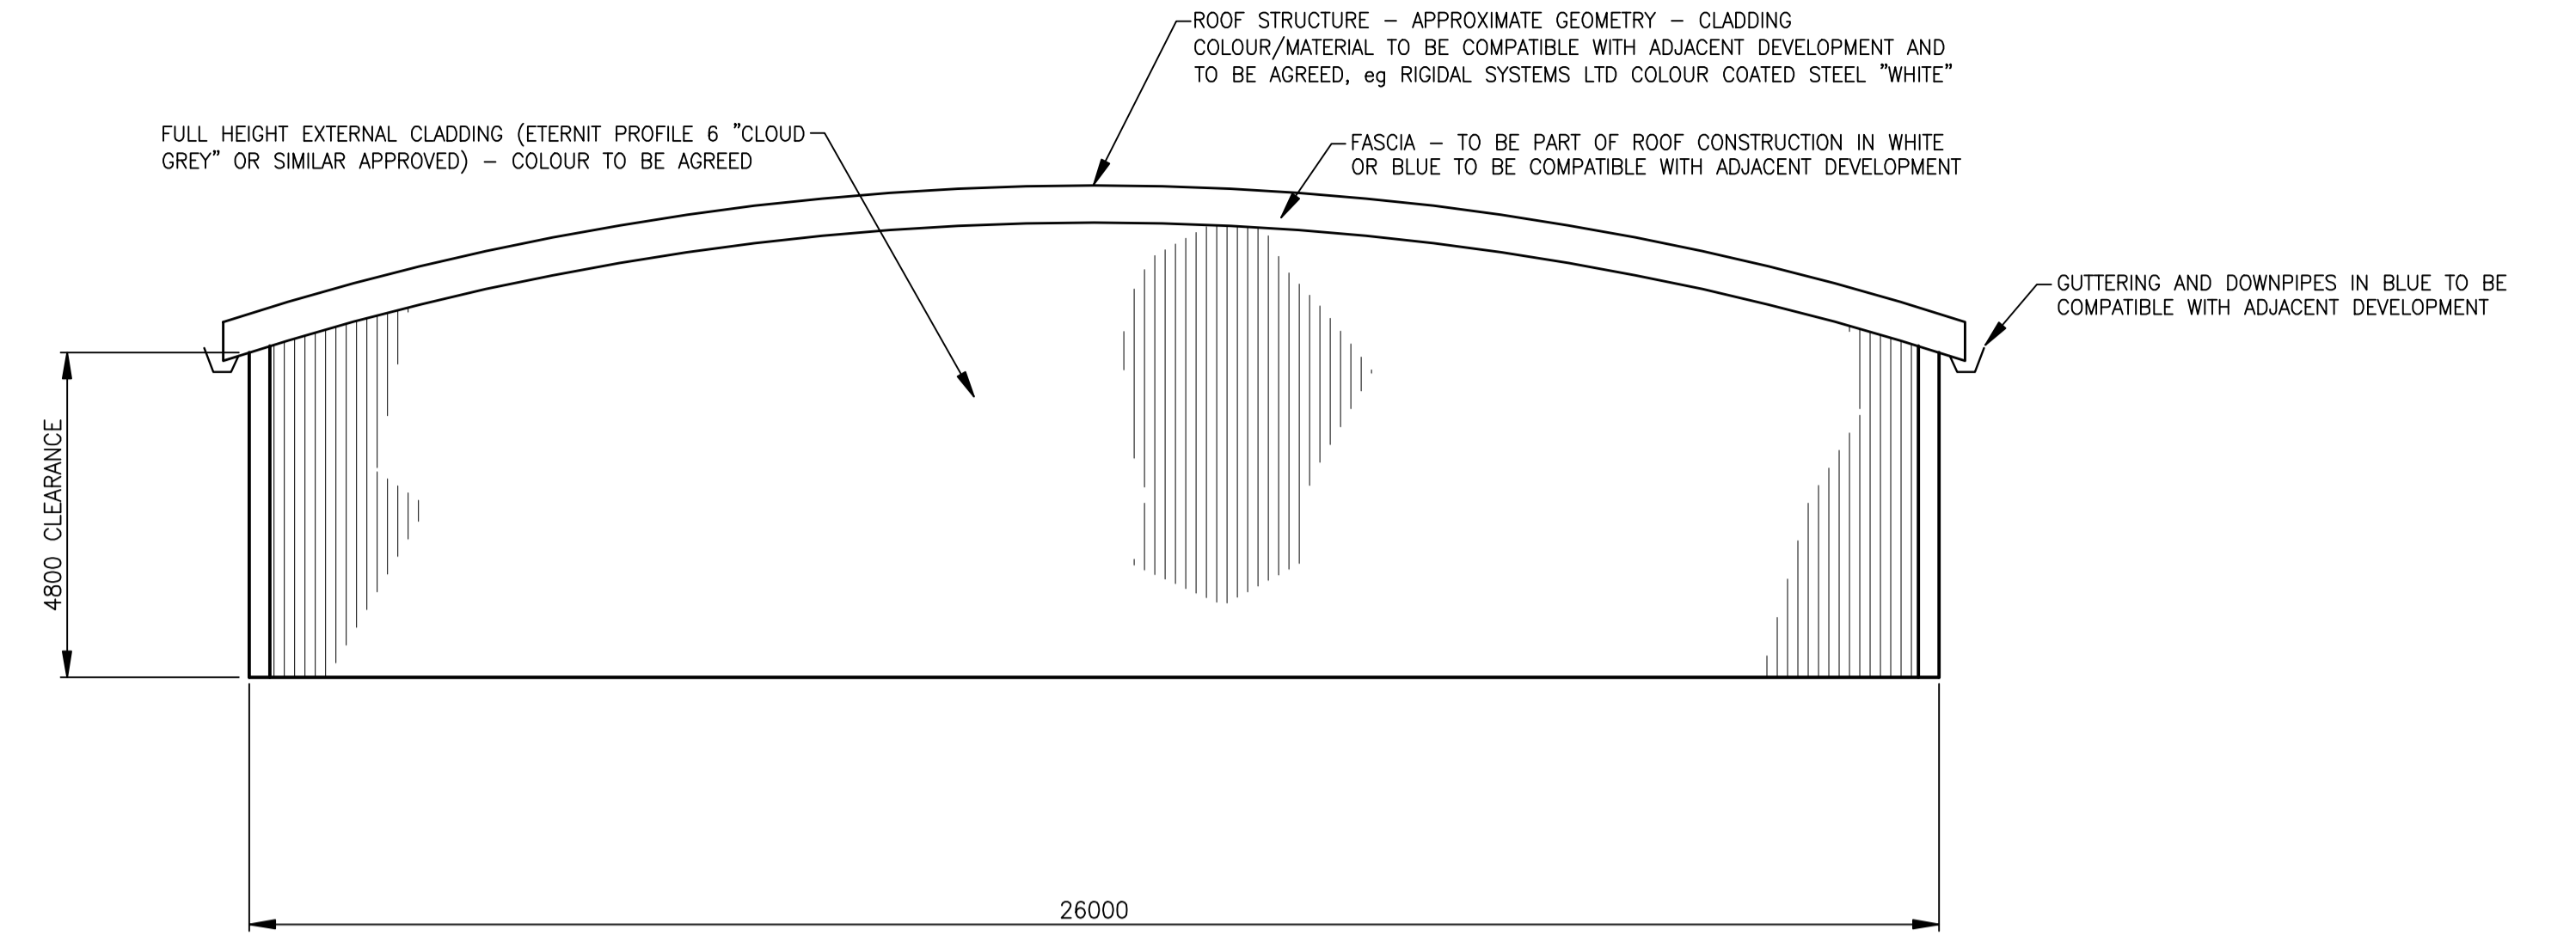

REAR ELEVATION
SCALE 1:100

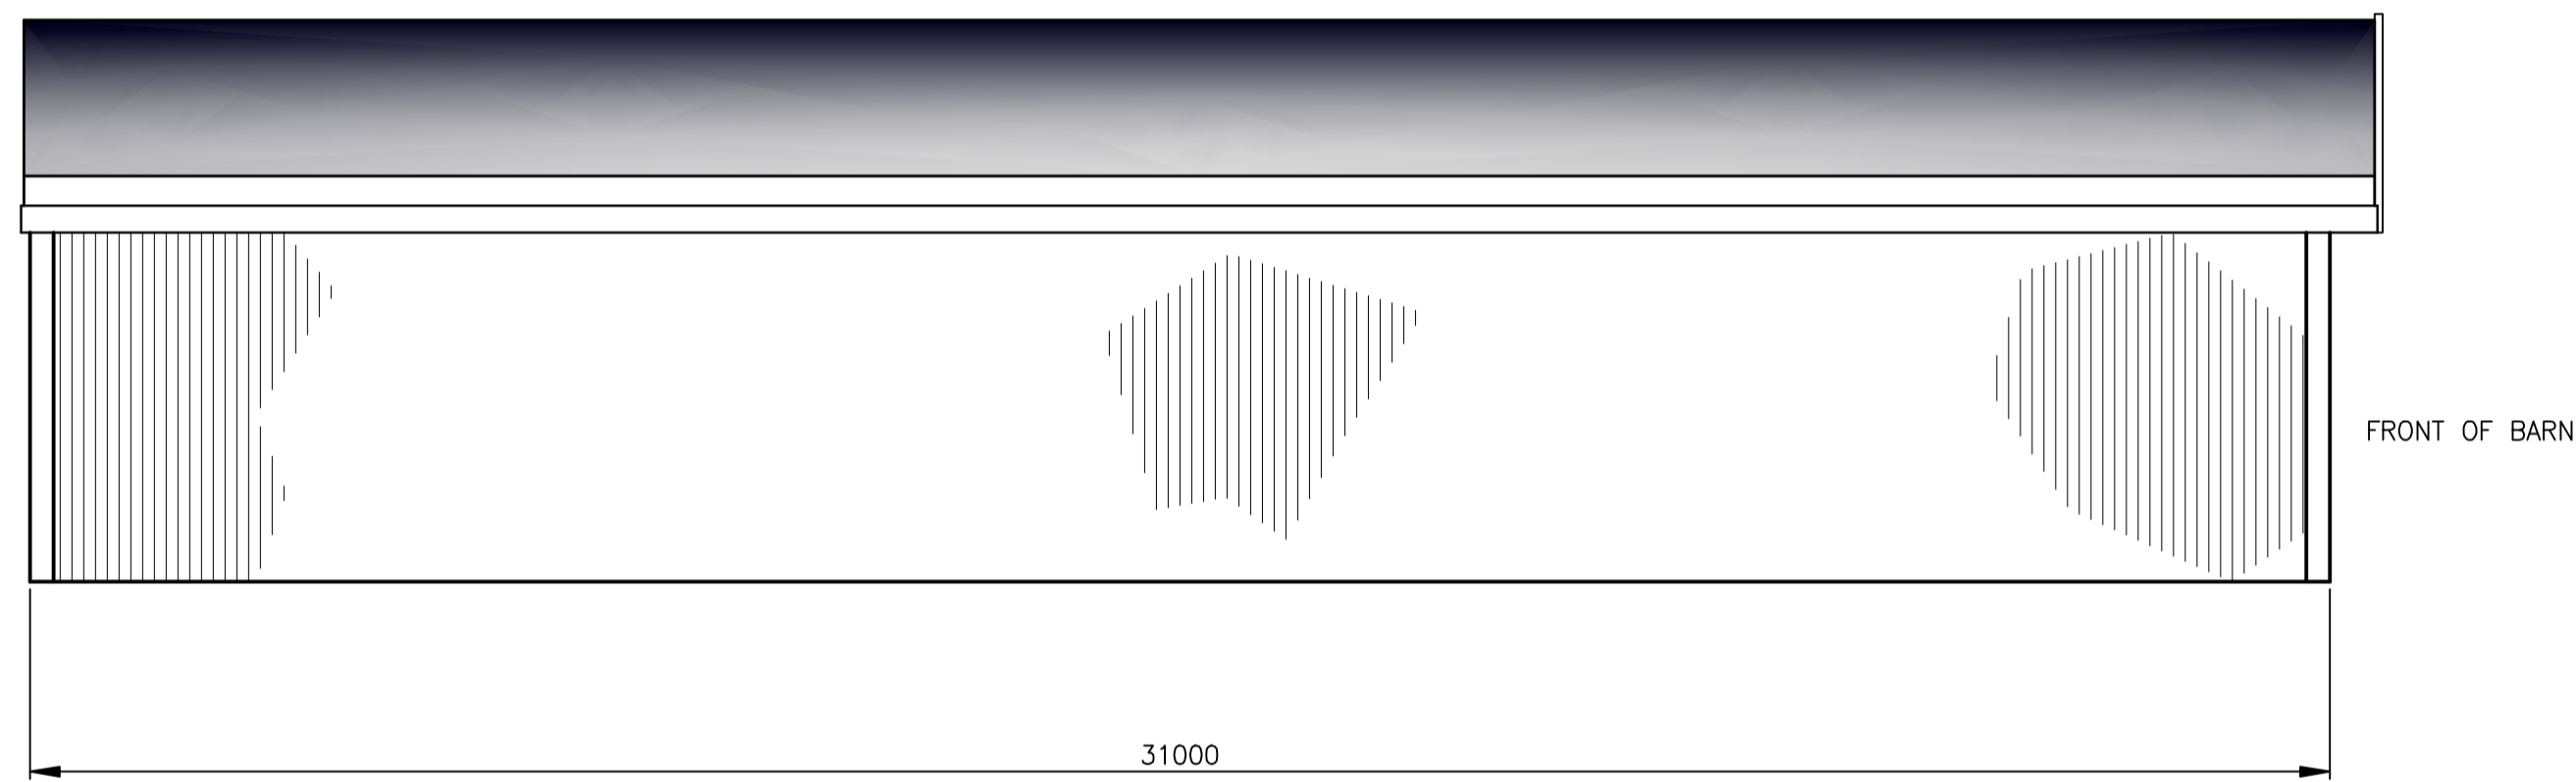

TYPICAL SIDE ELEVATION
SCALE 1:100

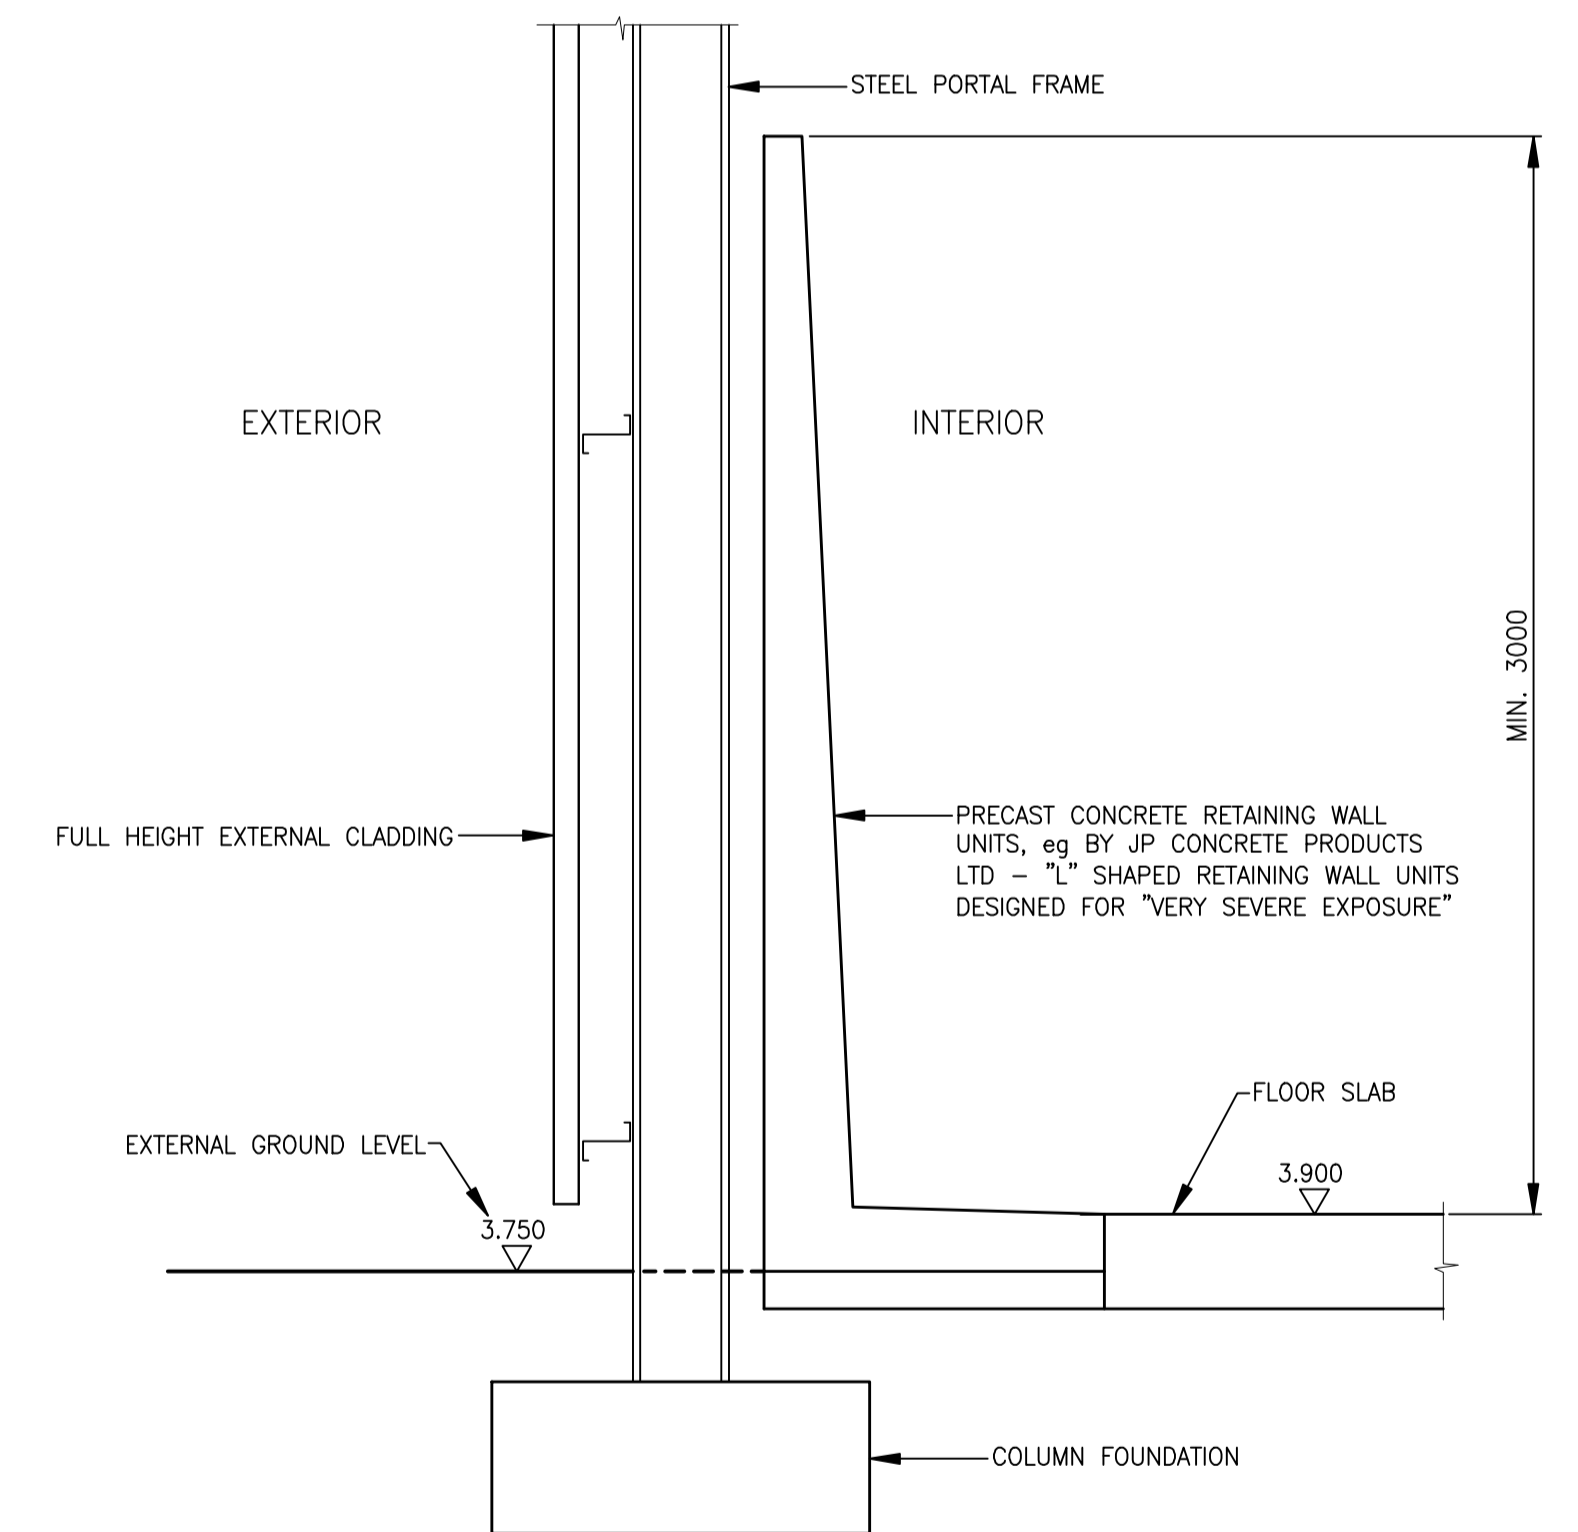

TYPICAL WALL SECTION
SCALE 1:20

REV.	AMENDMENT	DATE	DRAWN	CHKD	APPD

CLIENT
HAMPSHIRE COUNTY COUNCIL
ECONOMY, TRANSPORT AND ENVIRONMENT
WASTE & RESOURCE MANAGEMENT

CONSULTANT
Hampshire County Council **engineering CONSULTANCY**
STUART JARVIS BSc DipTP FCIHT MRTPI: DIRECTOR OF ECONOMY, TRANSPORT & ENVIRONMENT

DRAWN: WHW
CAD: WHW
CHECKED: SF, DD
APPROVED: [Signature]
SCALE: As Shown
DATE: Aug 11

SCHEME: HAVANT INCINERATOR SITE REDEVELOPMENT
JOB No. C.J005992.01
SHEET No. [Blank]

DRAWING TITLE: SALT BARNs TYPICAL SECTIONS & ELEVATIONS
DRG No. 17-005992-110/01
REV: -