


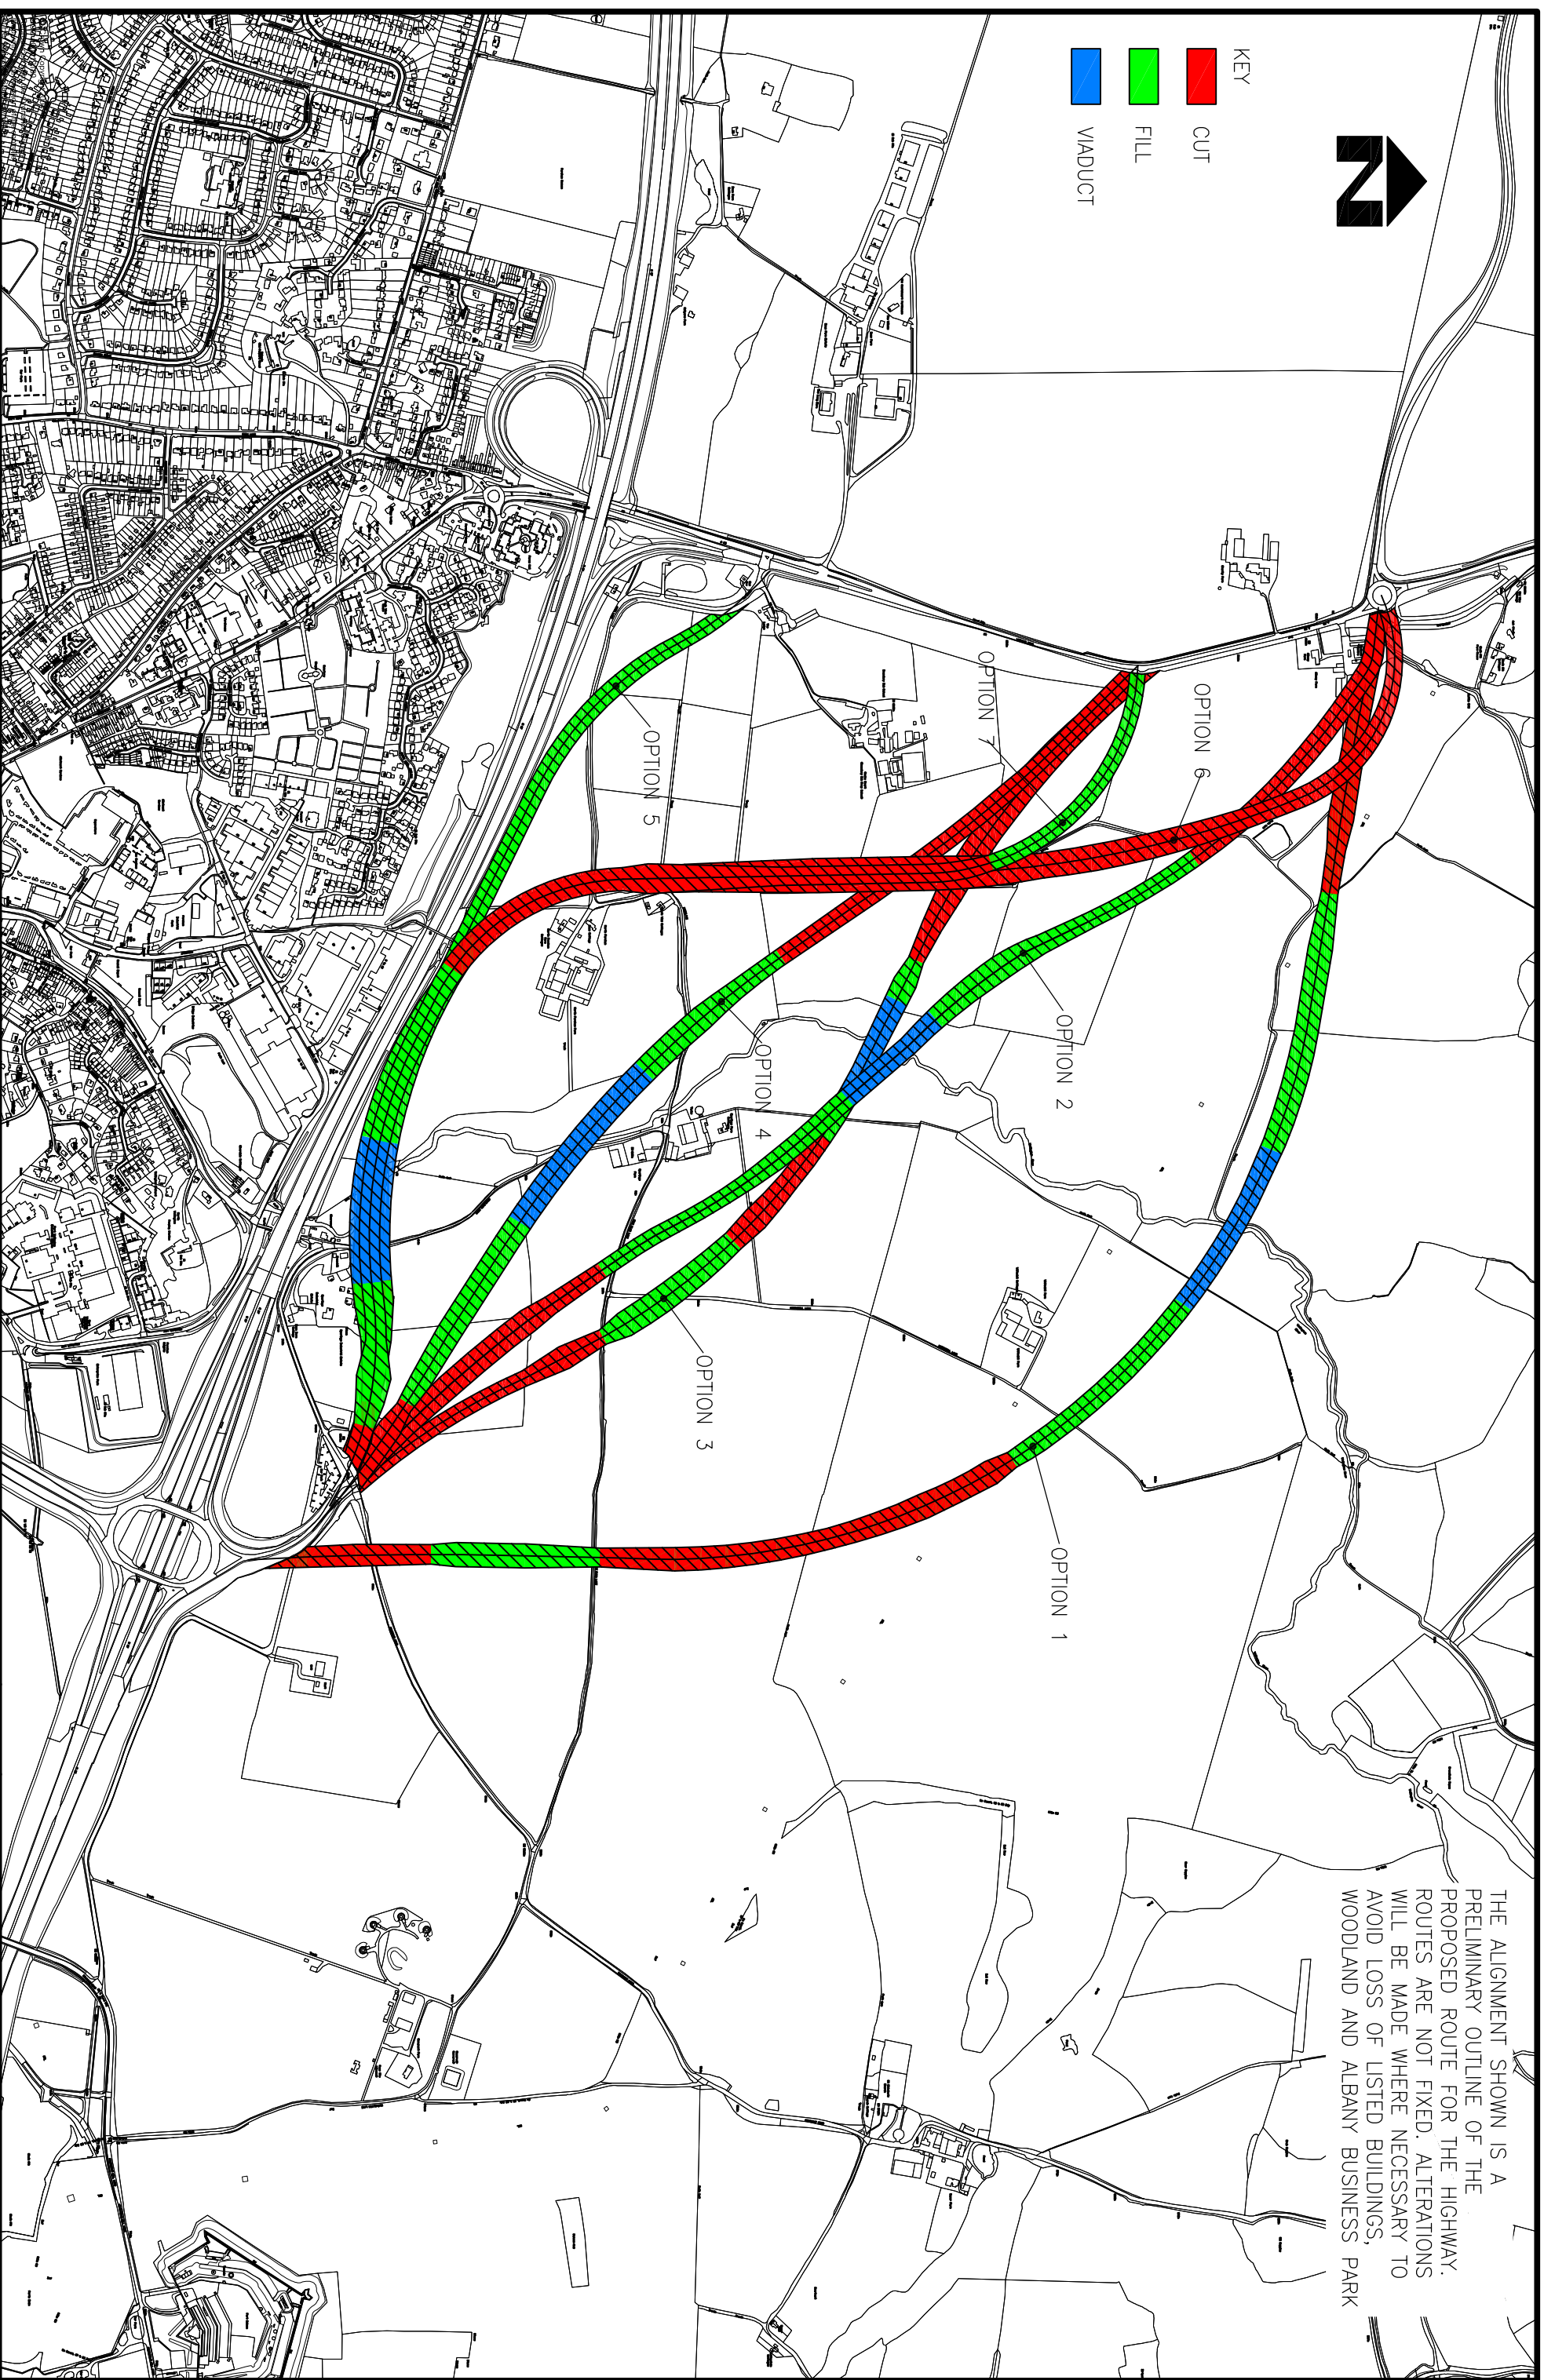

KEY

<span style="color: red;">█</span>	CUT
<span style="color: green;">█</span>	FILL
<span style="color: blue;">█</span>	VIADUCT



THE ALIGNMENT SHOWN IS A PRELIMINARY OUTLINE OF THE PROPOSED ROUTE FOR THE HIGHWAY. ROUTES ARE NOT FIXED. ALTERATIONS WILL BE MADE WHERE NECESSARY TO AVOID LOSS OF LISTED BUILDINGS, WOODLAND AND ALBANY BUSINESS PARK

This document has been prepared for the client and is not to be used for any other purpose without the prior written consent of the client. The client is responsible for the accuracy of the information provided to the consultant.

P3	ALIGNMENTS 6 AND 7 AMENDED	11.12.08	DWP	JPR	CAR
P2	ALIGNMENTS 6 AND 7 APPROVED	08.12.08	DWP	JPR	CAR
P1	FIRST ISSUE	13.11.08	DWP	JPR	CAR
REV	AMENDMENT	DATE	BY	CHKD	APPD



AUSON QUANT BSC MSc MRPI, DIRECTOR OF ENVIRONMENT, THE CASTLE, WINCHESTER.



Stonham Place  
Southampton  
Hampshire SO50 9NW  
Tel +44 (0)23 8062 8500  
Fax +44 (0)23 8062 8801

MT	DKP	MT	1:5000	DATE	11/12/08	SHEET No.	1	DATE	11/12/08	REV	P3	STATUS	P
A32 Realignment Study													
Route Options Areas of Landtake													
227552JG/HCC/6001													