


BSD 017 : Chineham Incinerator Site

Site Area	5.08 ha
Potential Use (based on site size only)	<ul style="list-style-type: none"> - Resource Park. - Small, medium or large construction, demolition and excavation recycling/transfer. - Household Waste Recycling Centre. - Small or large Material Recovery facility. - Waste Electric and Electronic Equipment Disassembly Plant. - Small or large composting. - Small, medium or large Recovery including sorting. - Small, medium or large Sorting. - Waste Water Treatment extension.
Site Issues	<ul style="list-style-type: none"> ➤ The site is an existing Preferred Area (Site B) from the 1998 Minerals and Waste Local Plan. ➤ Part of the site (approximately 25%) is classified as grade 3a agricultural land. ➤ The site provides opportunities for co-location with the incinerator and sewage works. ➤ Access to the site will need to be examined further.

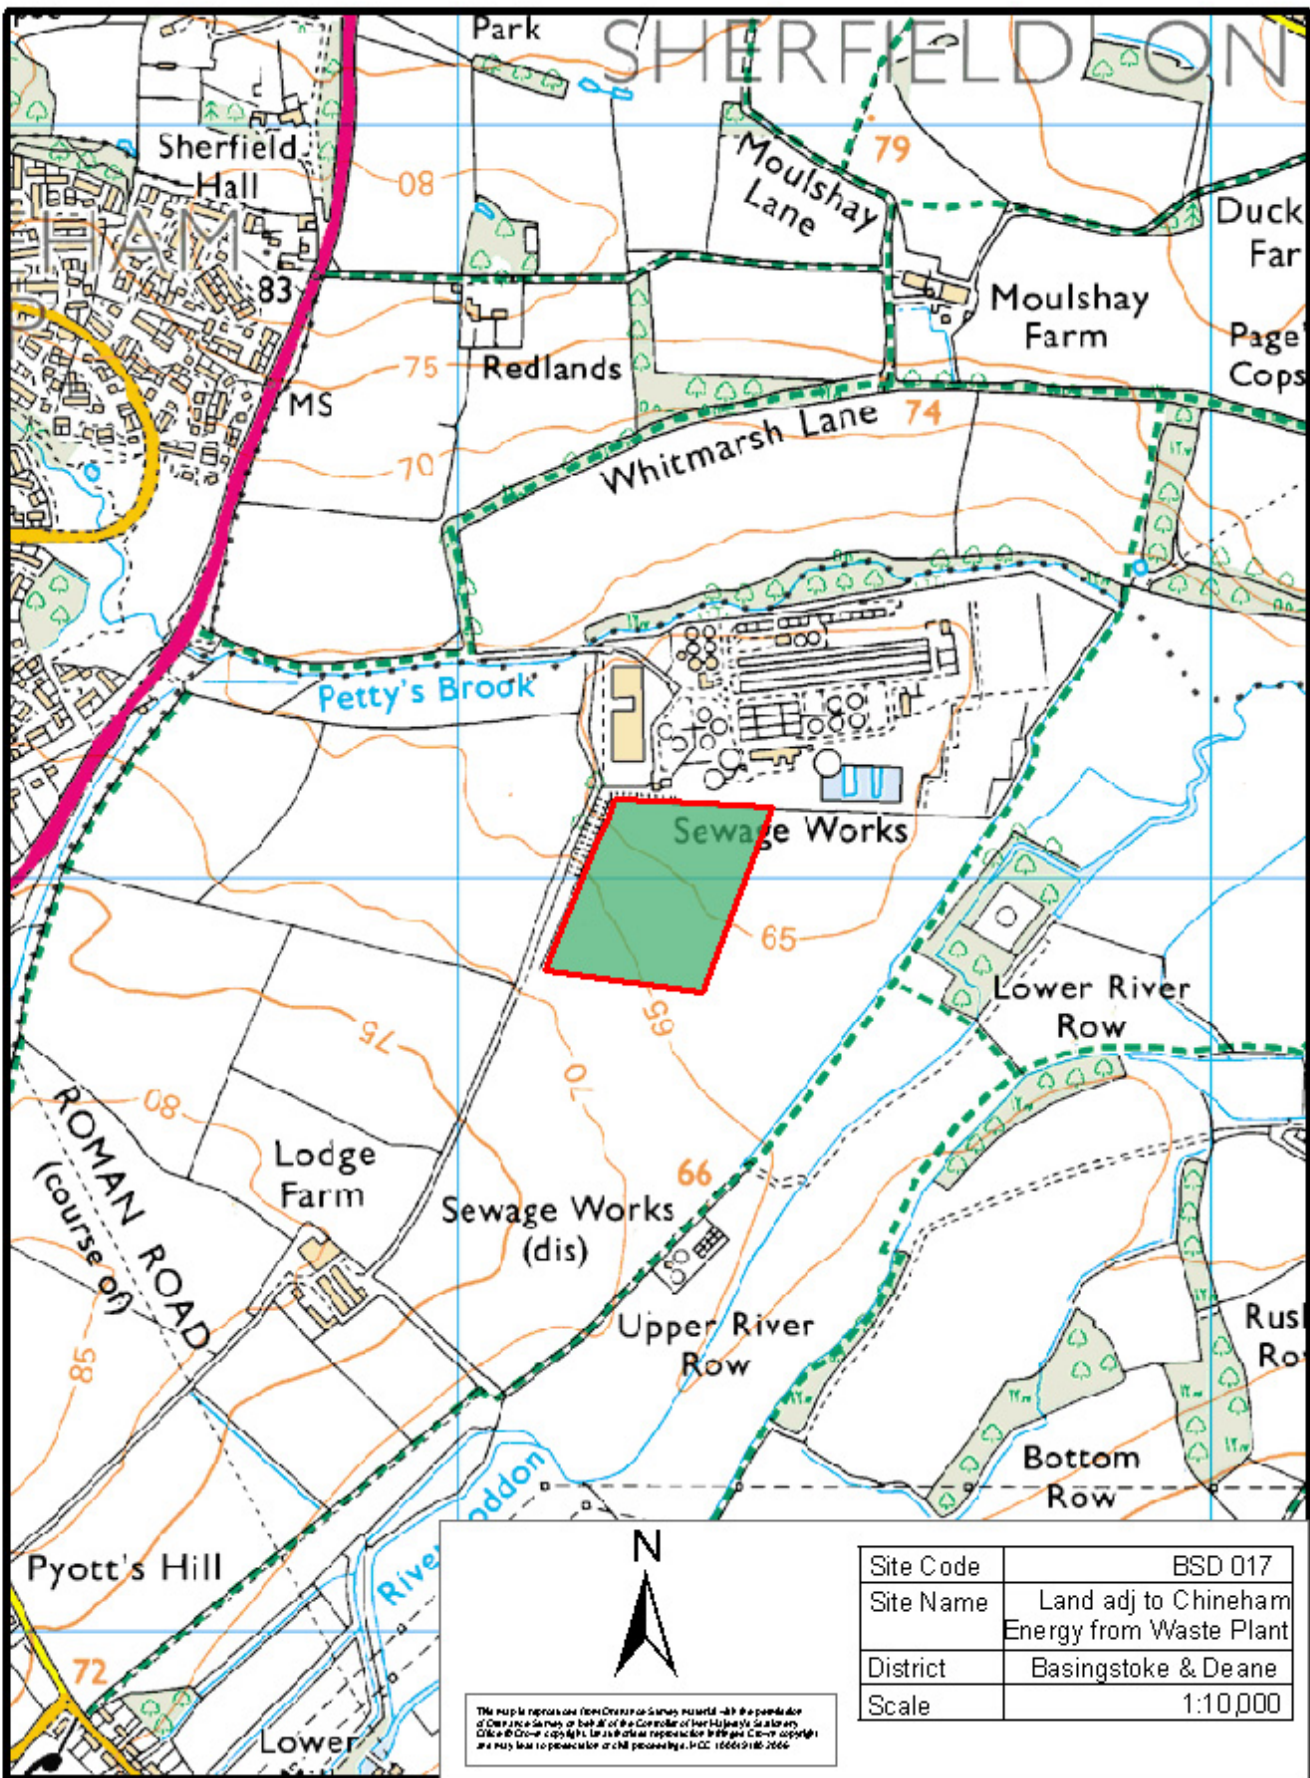

N


This map is reproduced from Ordnance Survey records. All the copyright of this map remains the property of Ordnance Survey. Ordnance Survey copyright is used under license. All other copyright are the property of their respective owners. © Crown Copyright. 10001862000

Site Code	BSD 017
Site Name	Land adj to Chineham Energy from Waste Plant
District	Basingstoke & Deane
Scale	1:10,000