


- NOTES**
- DO NOT SCALE FROM THIS DRAWING
  - ALL DIMENSIONS IN METRES UNLESS OTHERWISE STATED
  - ALL SIGNS AND ROAD MARKINGS ARE TO BE IN ACCORDANCE WITH TRAFFIC SIGNS REGULATIONS AND GENERAL DIRECTION 2002 AND ANY SUBSEQUENT AMENDMENTS
  - THIS DRAWING IS INDICATIVE ONLY AND SHOULD NOT BE USED AS THE BASIS FOR ANY TRAFFIC MANAGEMENT DESIGN SUBMISSIONS

- KEY**
- SITE EXTENTS
  - INDICATIVE LINE OF TRAFFIC CONES FOR LANE CLOSURE
  - AREA OF WORKS
  - SUGGESTED DIVERSION ROUTE

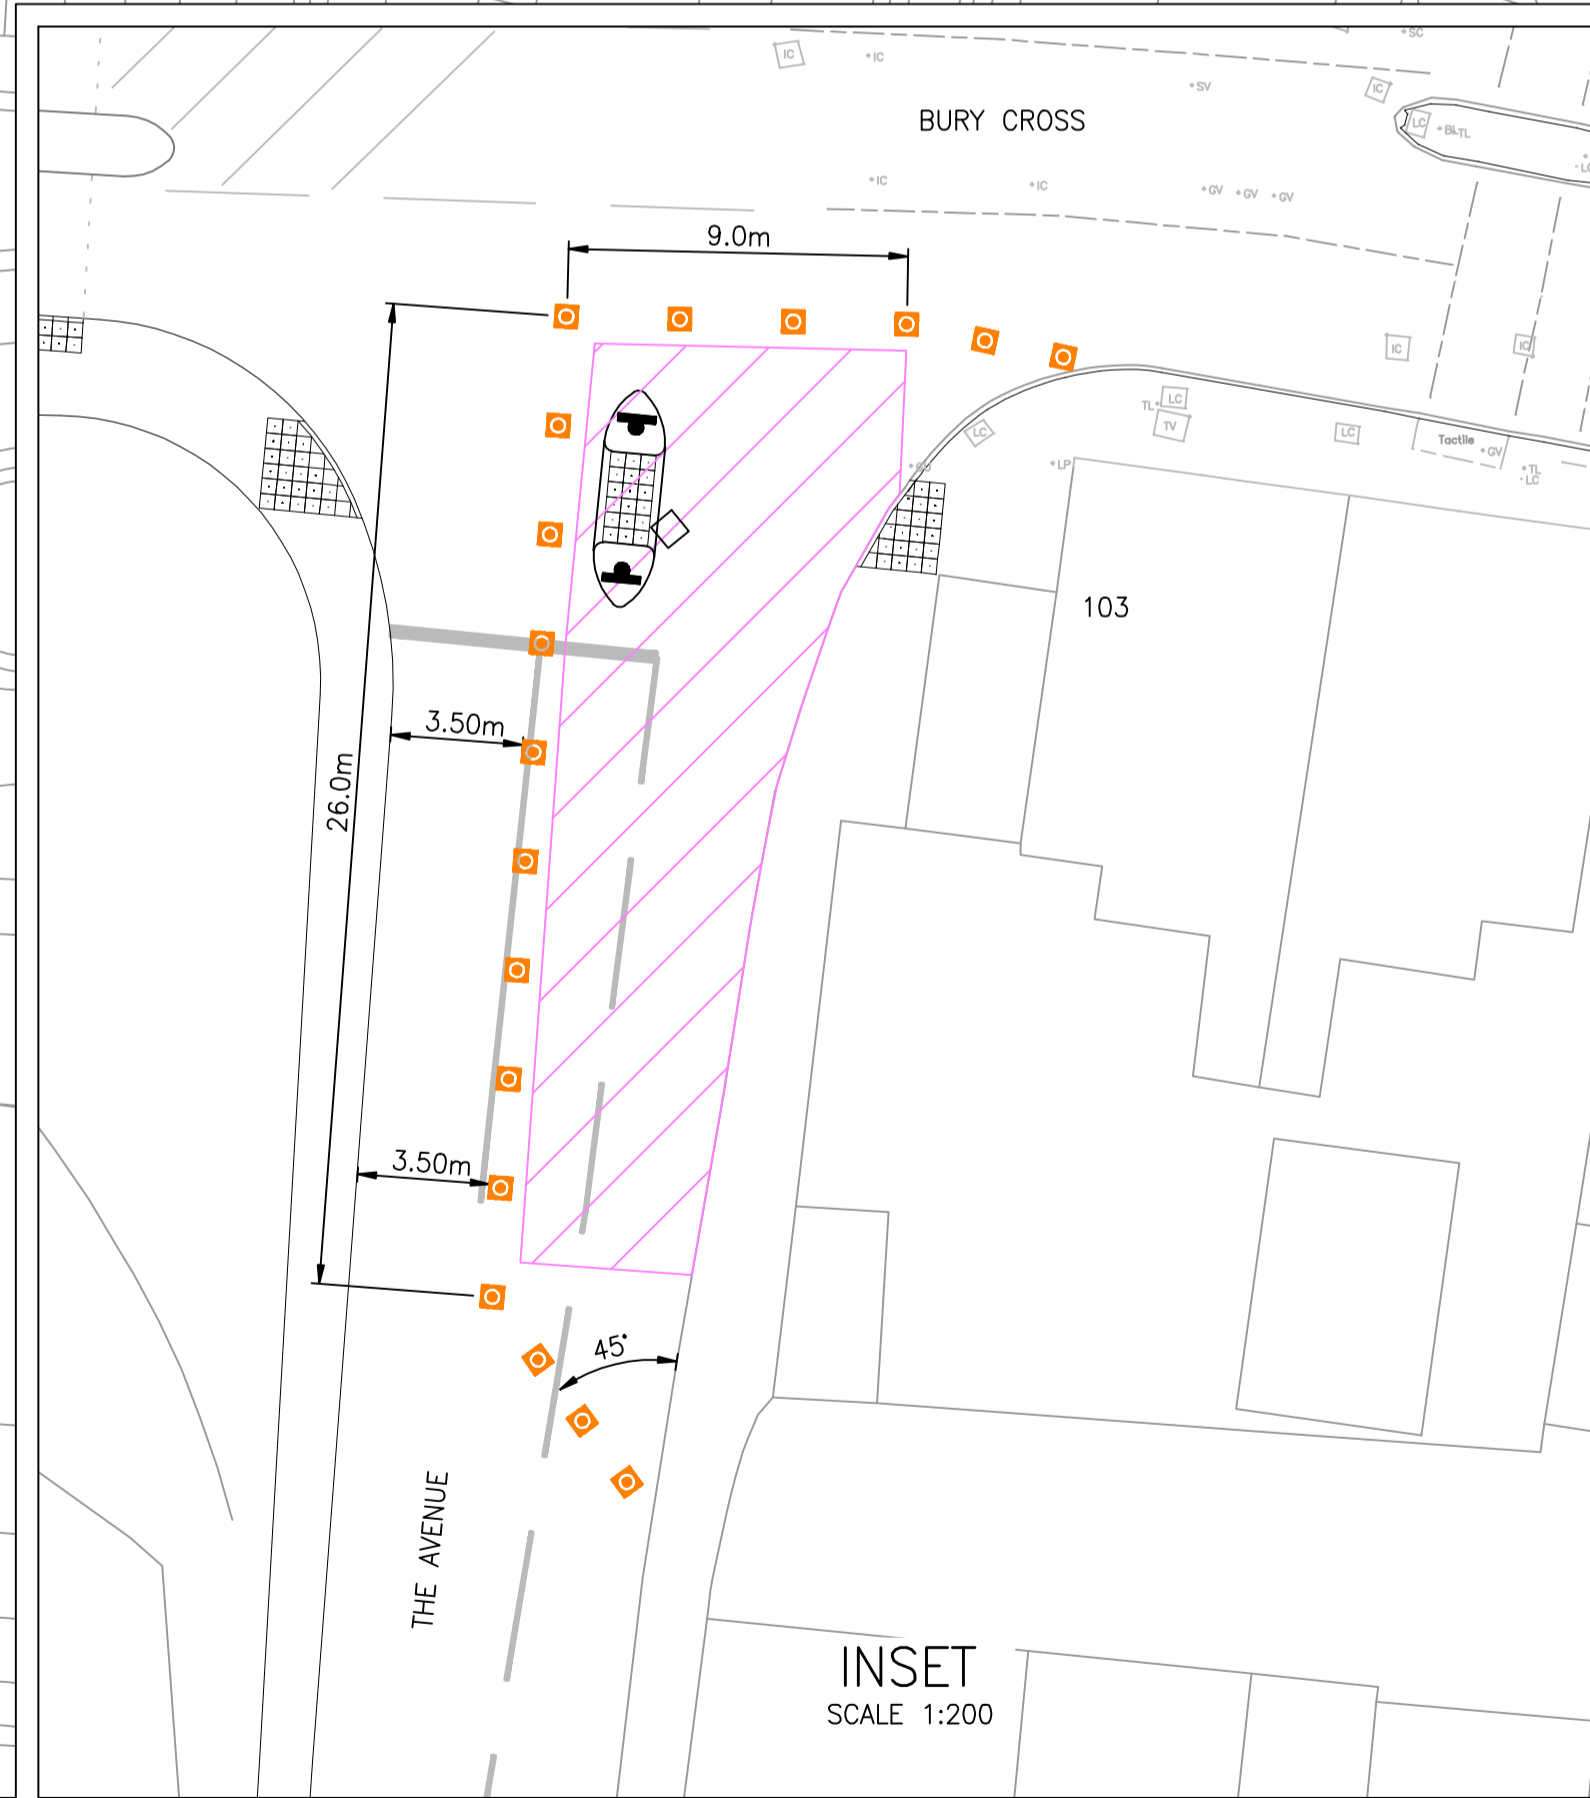

REPRODUCED FROM THE ORDNANCE SURVEY MAPPING WITH THE PERMISSION OF THE CONTROLLER OF HER MAJESTY'S STATIONERY OFFICE © CROWN COPYRIGHT UNAUTHORISED REPRODUCTION INFRINGES CROWN COPYRIGHT AND MAY LEAD TO PROSECUTION OR CIVIL PROCEEDINGS. HAMPSHIRE COUNTY COUNCIL, 100019180.

**TRAFFIC MANAGEMENT DIVERSION PLAN**  
NOT TO SCALE

REV.	AMENDMENT	DATE	DRAWN	CHKD	APPD

CLIENT  
**HAMPSHIRE COUNTY COUNCIL**  
ECONOMY, TRANSPORT AND ENVIRONMENT DEPARTMENT  
STRATEGIC TRANSPORT

CONSULTANT  
**Hampshire County Council** **engineering CONSULTANCY**  
STUART JARVIS BSc DipTP FCIHT MRTPI: DIRECTOR OF ECONOMY, TRANSPORT & ENVIRONMENT

DRAWN AS	SCHEME	
CAD IJW	MINOR WORKS GOSPORT	
CHECKED SH	JOB No. C.J007502.01	
APPROVED CM	SCALE AS SHOWN	DATE DEC 2012
SHEET No. 1 OF 1		DRG No. EC/CJ007502/004

DRAWING TITLE	
THE AVENUE, GOSPORT SUGGESTED OUTLINE TRAFFIC MANAGEMENT STRATEGY	
DATE 18.Dec.2012 at 4:38pm	REV

H:\C:\Users\K1\Eng\Roads\Schemes\CJ007502\01 Minor Works\Privett\Road\AutoCAD\General\EC\_CJ007502\_004.TM.dwg