




- Notes:**
1. Do not scale from this drawing. If in doubt refer to the project manager for clarification.
  2. Refer to DMRB, Vol 6, Section 2, Part 6, TD 42/95 for junction visibility design guidance.

**Key**


Existing Features

2.4m x 59m junction visibility splay

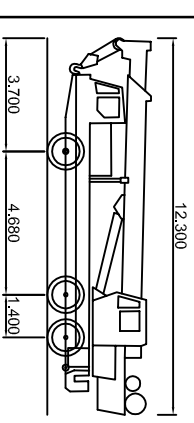

**Large Mobile Crane**

- Overall Length 12,300m
- Overall Width 2,430m
- Overall Body Height 3,386m
- Min Body Ground Clearance 0,590m
- Track Width 2,430m
- Lock to Lock Time 6,00 sec
- Kerb to Kerb Turning Radius 10,000m

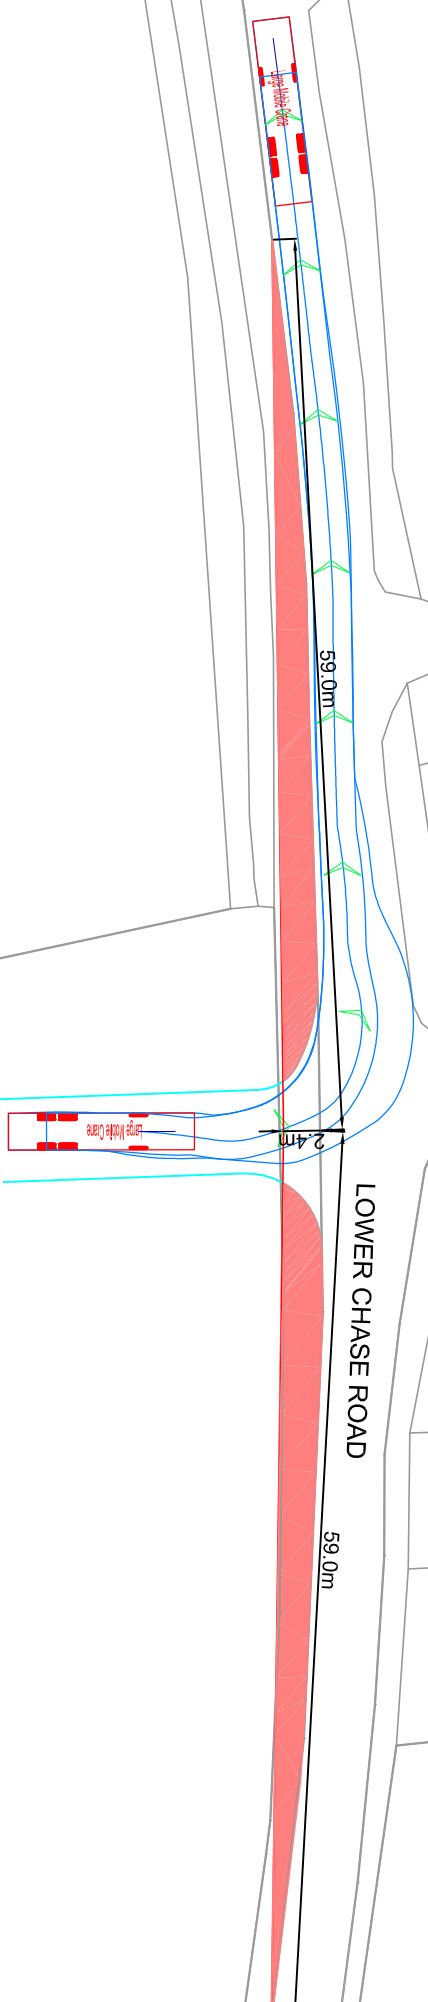

Rev	Desc	Revision date	Date	Checked	Approved
A	10/1/13	Vis splay amended to reflect road speed of 37mph		IV	TD

© This drawing is the property of JMP Consultants Limited and the information can only be reproduced with their prior permission.

**JMP**

8th Floor  
3 Harbour Exchange Square  
London  
E14 9GE

T 020 7538 8940  
F 020 7065 0462  
E london@jmp.co.uk  
W www.jmp.co.uk

**Project**

Swanmore School  
All Weather Pitch

**Title**

HGV Junction Visibility Splay

Drawn	Checked	Approved
SRP	MI	
Original size	Date	Scale
A3	03/09/12	1:500
Owner's Status	Owner's Ref.	Rev
Information	ST13040-SK-006	A