




- KEY**
- EXISTING**
- Site boundary
 - Trees to be retained and protected
- PROPOSED**
- SOFT**
- Extra heavy standard tree
 - Amenity shrub planting
 - Hedgerow planting
 - Short mown amenity grass
 - Rough grass for biodiversity
- HARD**
- Vehicular concrete asphalt paving; Refer HCC Engineers specification
 - Pedestrian bitmac hardstanding with pcc edging as specified Q22 / 120A
 - Coloured wetpour wearing course over bitmac base course as specified Q26 / 360A
 - Porous hardstanding; Refer HCC Engineers highway details
 - Concrete tactile paving slabs and drop kerbs to pedestrian crossings; Refer HCC Engineers highway details
 - Freestanding FSC timber planter 2m sq, as specified Q50 / 392
 - 1.8m high galvanised weld mesh fence on metal uprights with matching gates as specified Q40 / 125
 - 1.1m high timber palisade fence with matching gates where shown as specified Q40 / 330
 - 1.1m high chainlink and timber post livestock fence with timber 5 bar field gate where shown as specified Q40 / 110
 - Coloured pitch markings on bitmac hardstanding
 - Recommended runoffs for pitches ie. clear of obstacles or change in surface
 - Spot heights
 - Wall mounted above external door directional light fitting
 - 5m directional light column

- NOTES:**
- To be read in conjunction with HCC engineers drawings for details of drainage and highways.
 - Refer HCC engineers drawings for details of external lighting.
 - All boundary fencing to be installed prior to starting any works to act as tree protection.

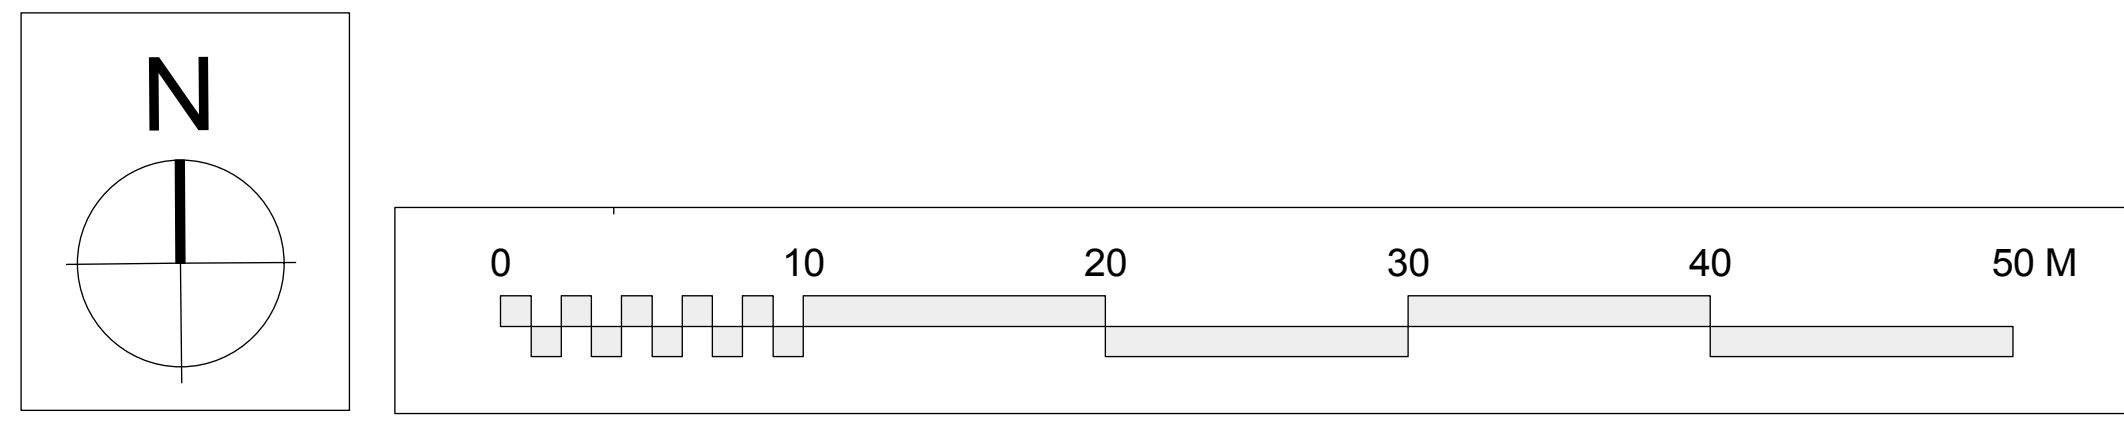

Notes

- This drawing is © copyright Hampshire County Council 2012. No unauthorised reproduction of any kind is permitted.
- No Dimensions to be scaled from this drawing
- This map is reproduced from Ordnance Survey material with the permission of Ordnance Survey on behalf of the controller of Her Majesty's Stationery Office © Crown copyright. Unauthorised reproduction infringes Crown Copyright and may lead to prosecution or civil proceedings. (100019150), (2012)

rev	description	date	by
A	Overflow car park location + footpath from Gibson Close added	02.2013	TG
B	Crossing points moved on Bleriot Crescent + Bader Way		
C	External Lighting added		
	Covered cycle storage added		

<p>Hampshire County Council</p>		<p>HCC Property Services, Three Minsters House, 76 High Street, Winchester SO23 8UL. tel: (01962) 847801</p>	
<p>PROJECT Lady Betty's Drive Temporary Primary School Whiteley</p>		<p>SHEET CONTENTS School Site Phase 2</p>	
<p>SCALE 1:250@A1 1:500@A3</p>	<p>DATE 19/02/13</p>	<p>DRAWN. CHKD. ARCLM</p>	<p>DRAWING No. P8853-06 FILE REF. File name</p>
			<p>REVISION C</p>